


LOCATION MAP / KEY MAP
N.T.S.

Drawing: C:\2021\2021-317-Cedar Hill Enclosures\2021-317-enclosures.dwg Plot: 21-317-enclosures.dwg Sheet: 1 of 1 Date: 4/14/2022 4:52 PM
 Plotted by: mferre Plot Date: 4/14/2022 4:52 PM

NOTES:

- One gate will be provided per lot where a tube steel fence is shown to give homeowners access to the 5' landscape buffer.

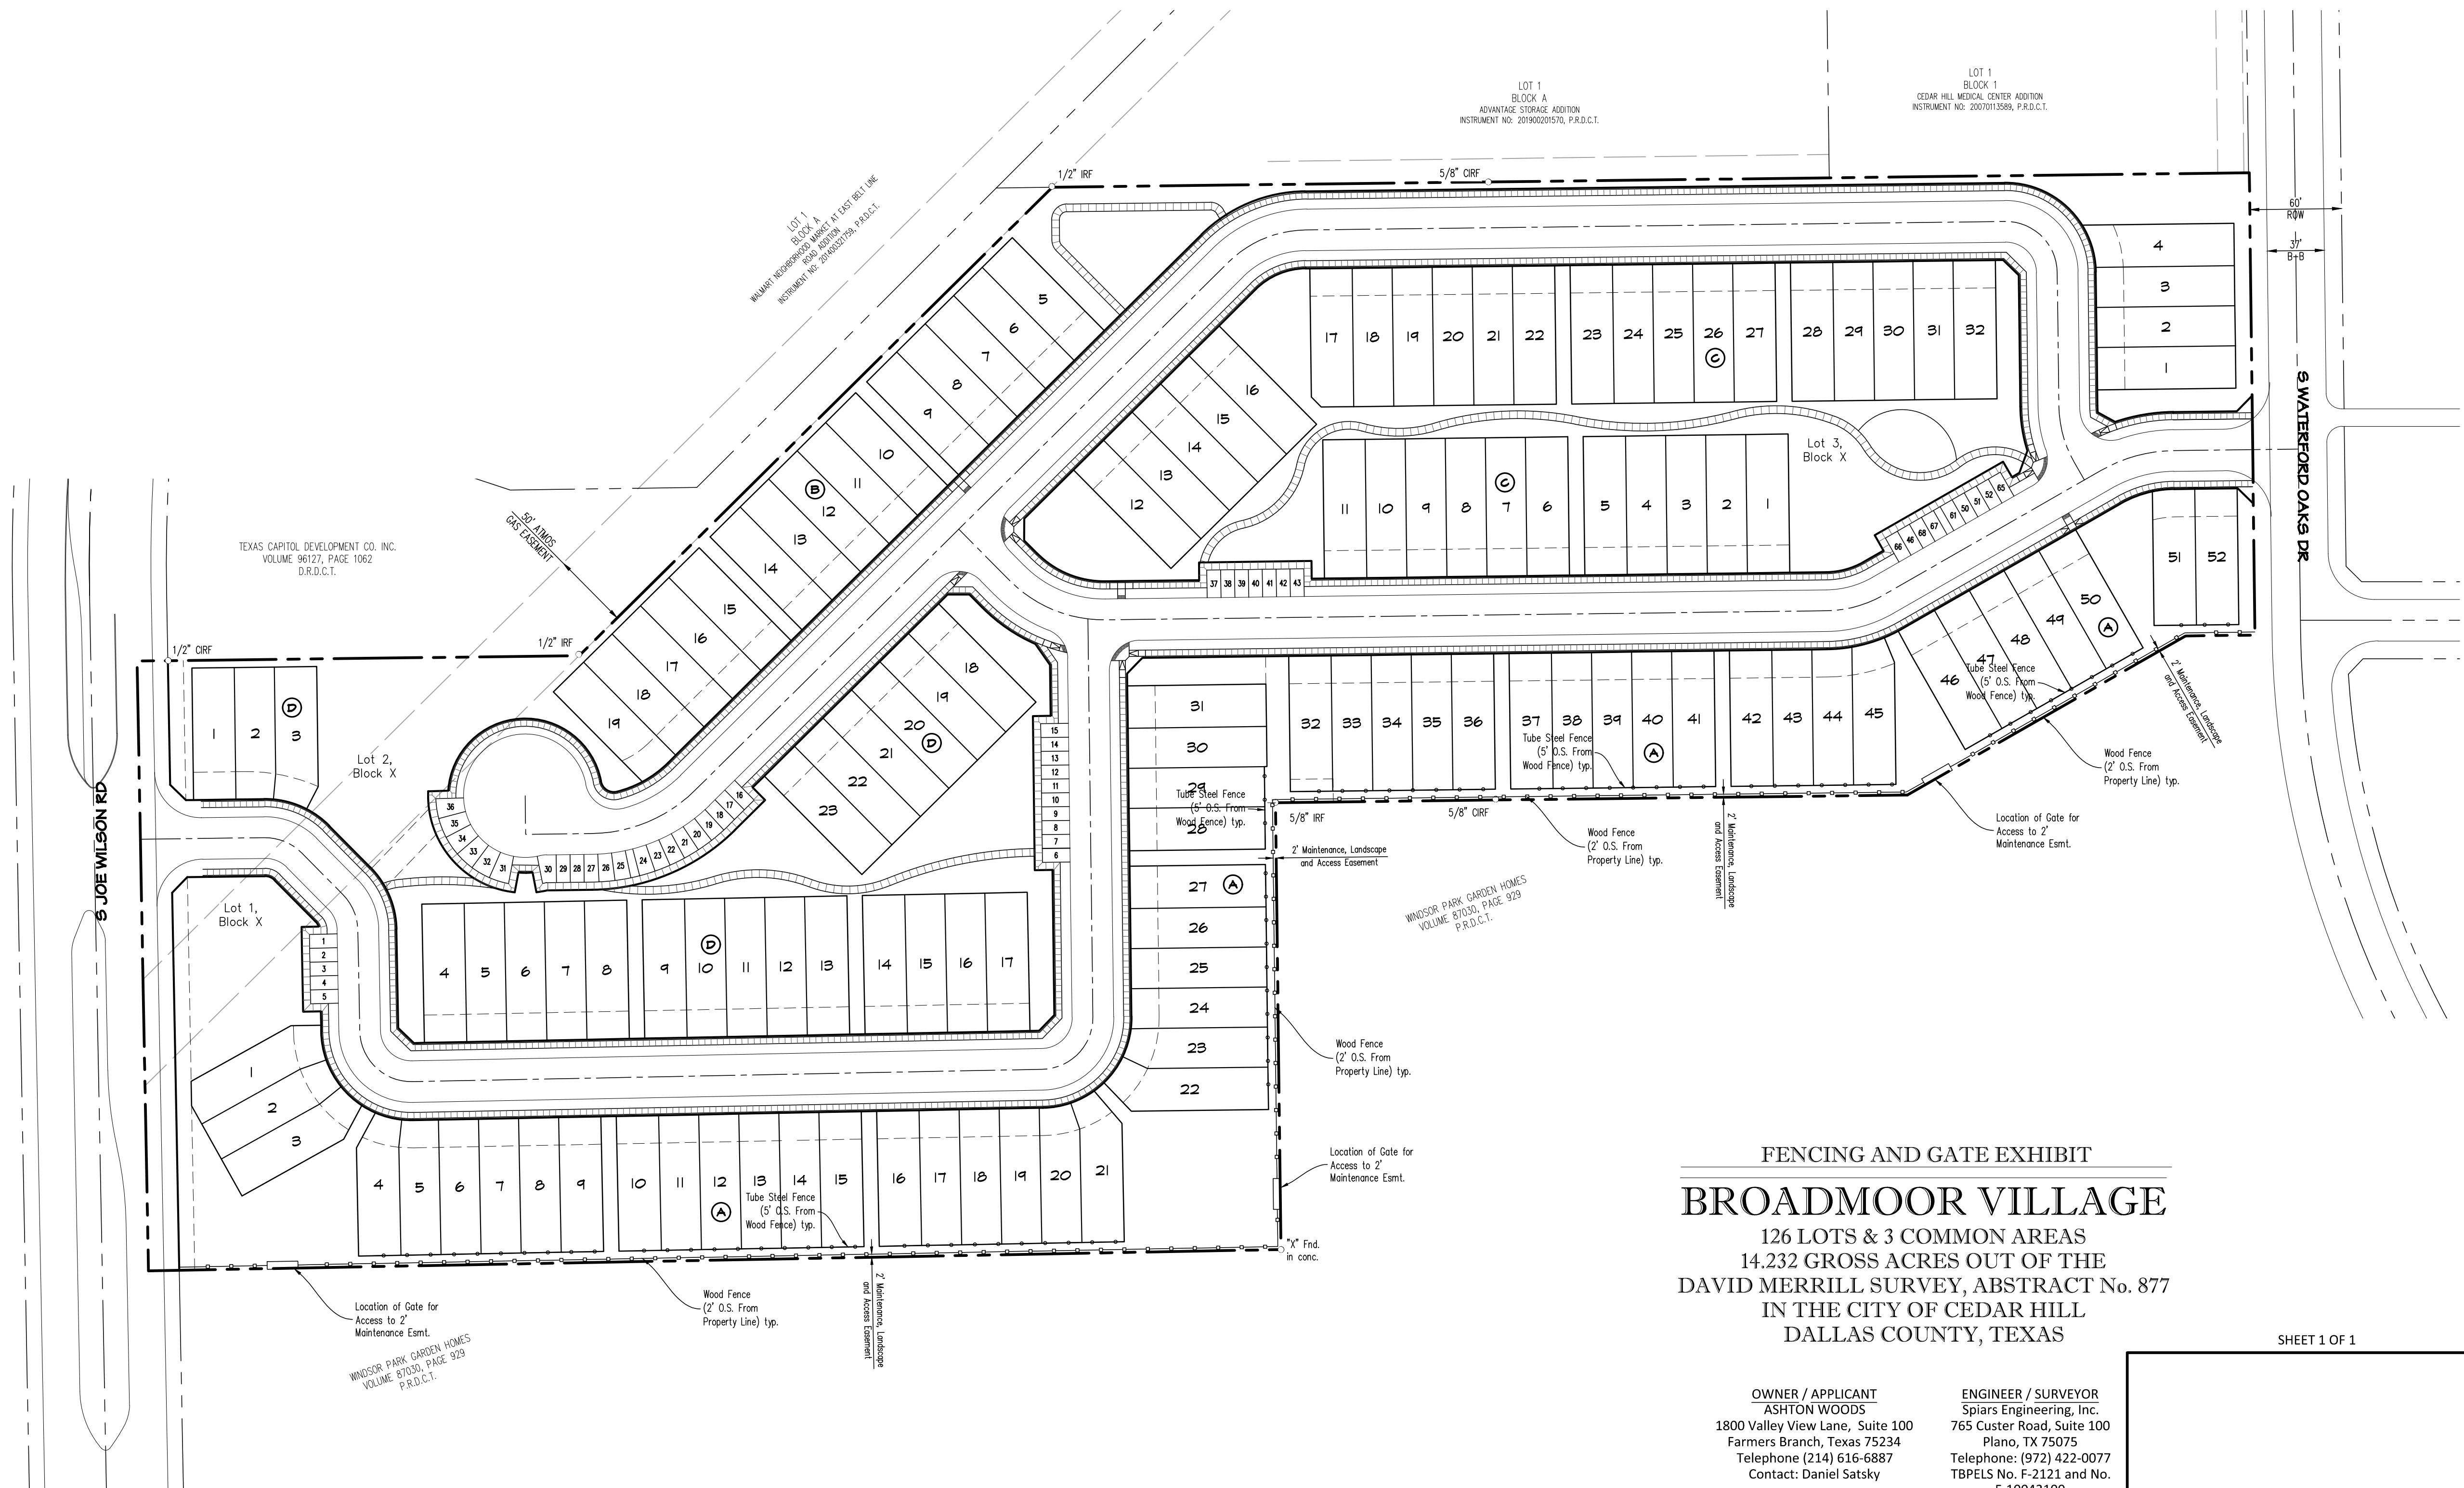

FENCING AND GATE EXHIBIT
BROADMOOR VILLAGE
 126 LOTS & 3 COMMON AREAS
 14.232 GROSS ACRES OUT OF THE
 DAVID MERRILL SURVEY, ABSTRACT No. 877
 IN THE CITY OF CEDAR HILL
 DALLAS COUNTY, TEXAS

<p>OWNER / APPLICANT ASHTON WOODS 1800 Valley View Lane, Suite 100 Farmers Branch, Texas 75234 Telephone (214) 616-6887 Contact: Daniel Satsky</p>	<p>ENGINEER / SURVEYOR Spiars Engineering, Inc. 765 Custer Road, Suite 100 Plano, TX 75075 Telephone: (972) 422-0077 TBPELS No. F-2121 and No. F-10043100 Contact: Matt Dorsett</p>
--	---